


HOUSE OF LATE DR. RAJENDRA PRASAD FIRST PRESIDENT OF INDIA
VILLAGE - JIRADEI, DISTRICT - SIWAN, BIHAR

0 1 2 3 4 MT.
SCALE

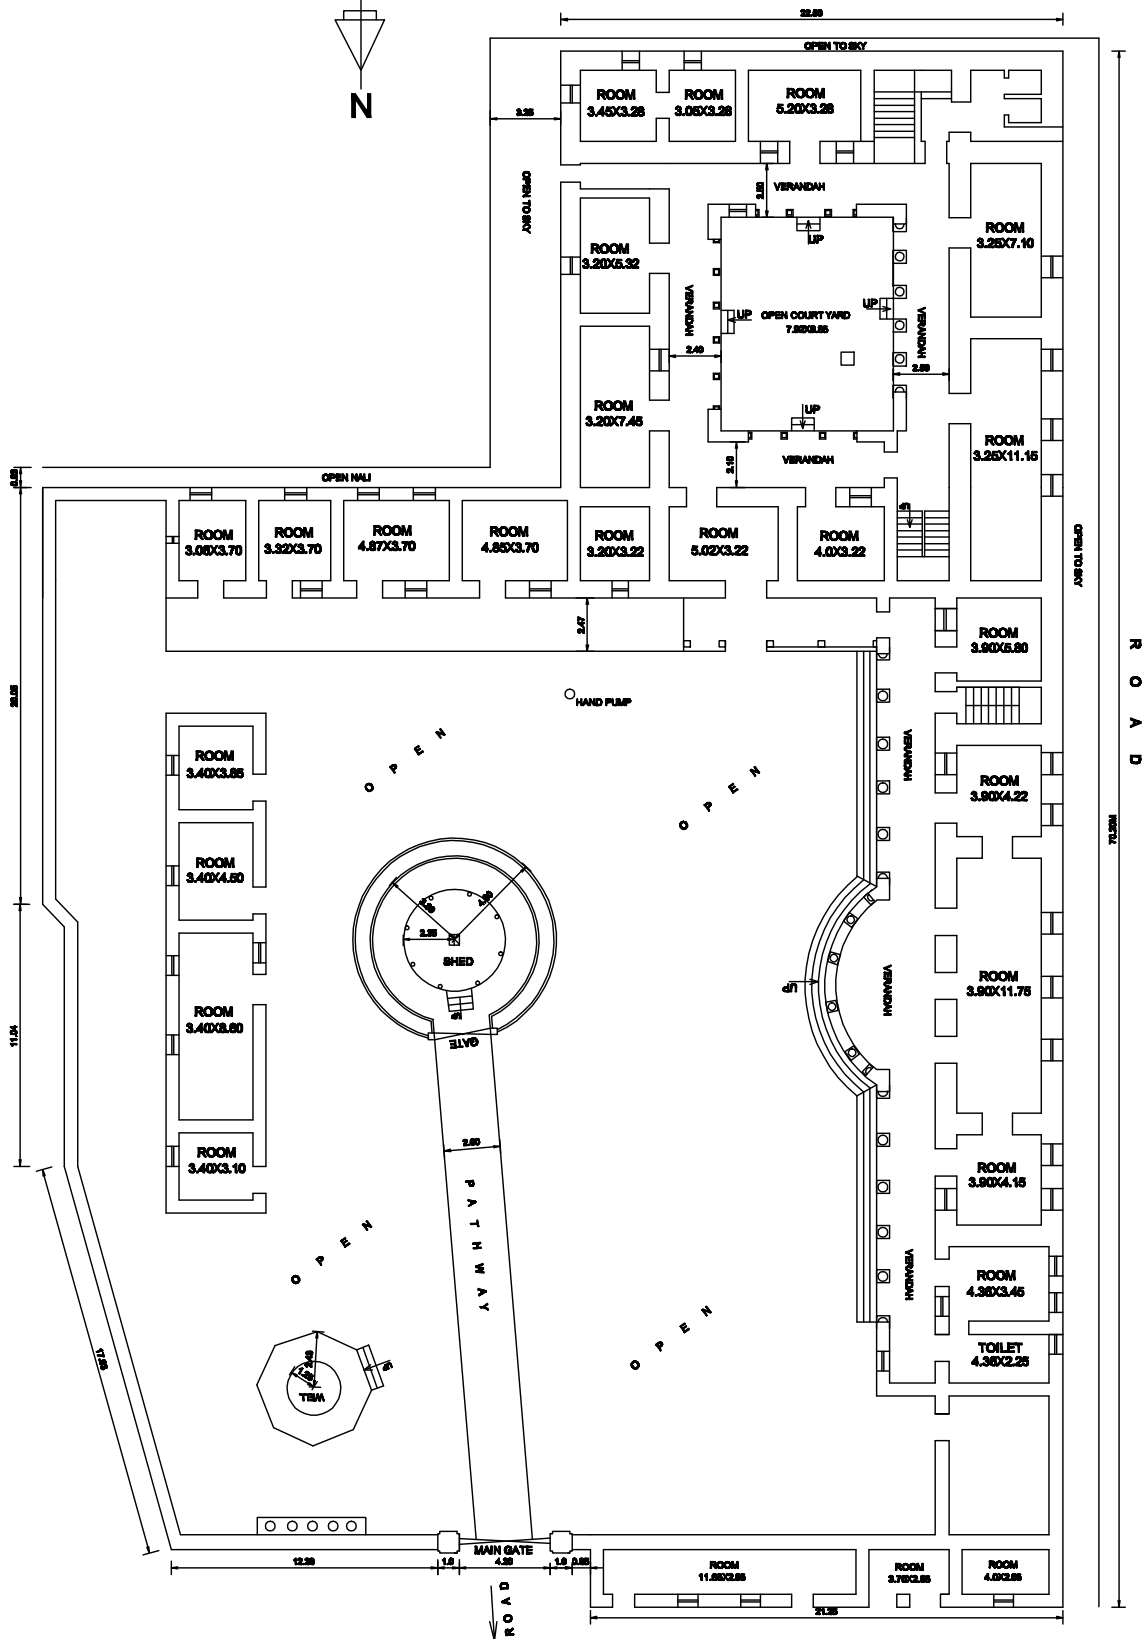

GROUND FLOOR PLAN